


FIRST FLOOR PLAN

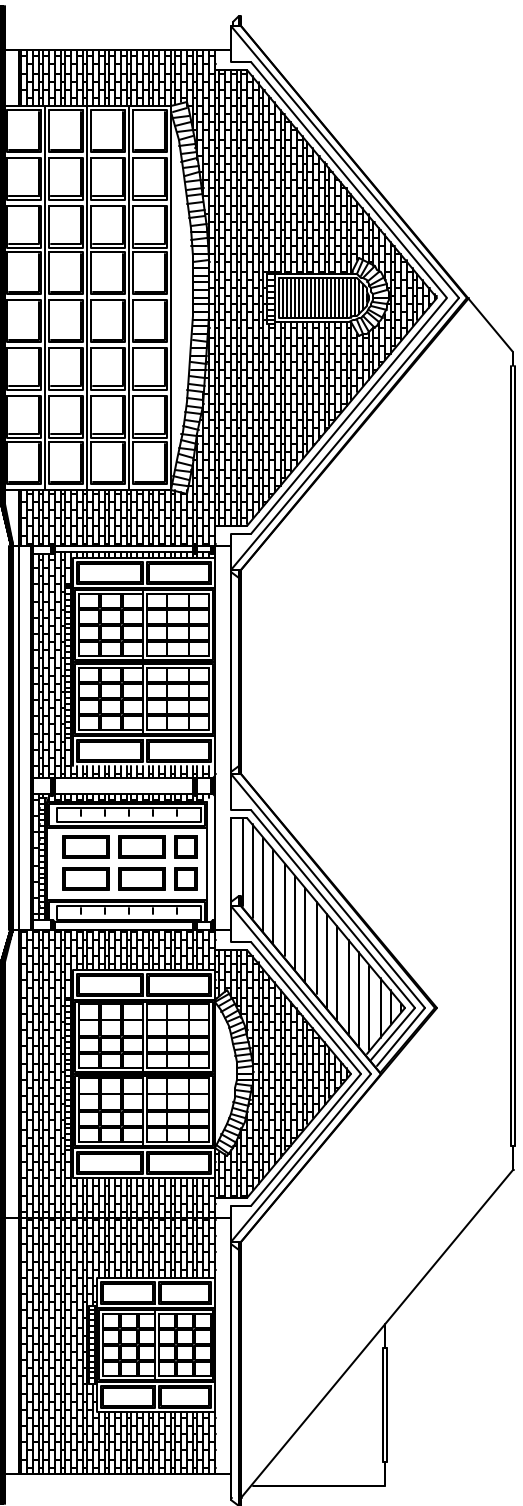

FRONT ELEVATION

| | |
|--|---|
| | <p>ROOM PLAN INFO</p> <p>3 BDRMS 3 BATHS 1 LAUNDRY 1 GARAGE 1 PORCH 1 DECK</p> |
| | <p>SQUARE FOOTAGE</p> <p>TOTAL 1803 MAIN 1403 UPPER (PENTHOUSE) N/A LOWER (GARAGE) 174 GARAGE (19,420) 225</p> |

© COPYRIGHT 2002 SABO DESIGN ASSOCIATES

| | | | |
|---|---|--|---------------------|
| <p>COVER</p> <p>NO. 1-KAR0312 DATE: 11/03/01 DRAWN: RINQ3M1 CHECKED: SDA DESIGNED: SDA</p> | <p>SABO DESIGN ASSOCIATES RESIDENTIAL DESIGN SPECIALISTS</p> <p>9406 Brentwood Hill, Culpeper, VA 22705 Phone: 541-4611, Fax: 541-4612</p> | <p>AMERICAN INSTITUTE OF BUILDING DESIGN</p> <p>ALL BID</p> | <p>KAP02132.DC5</p> |
| | <p>KEY PLAN</p> <p>1'-0" scale</p> | <p>Q1</p> | |